




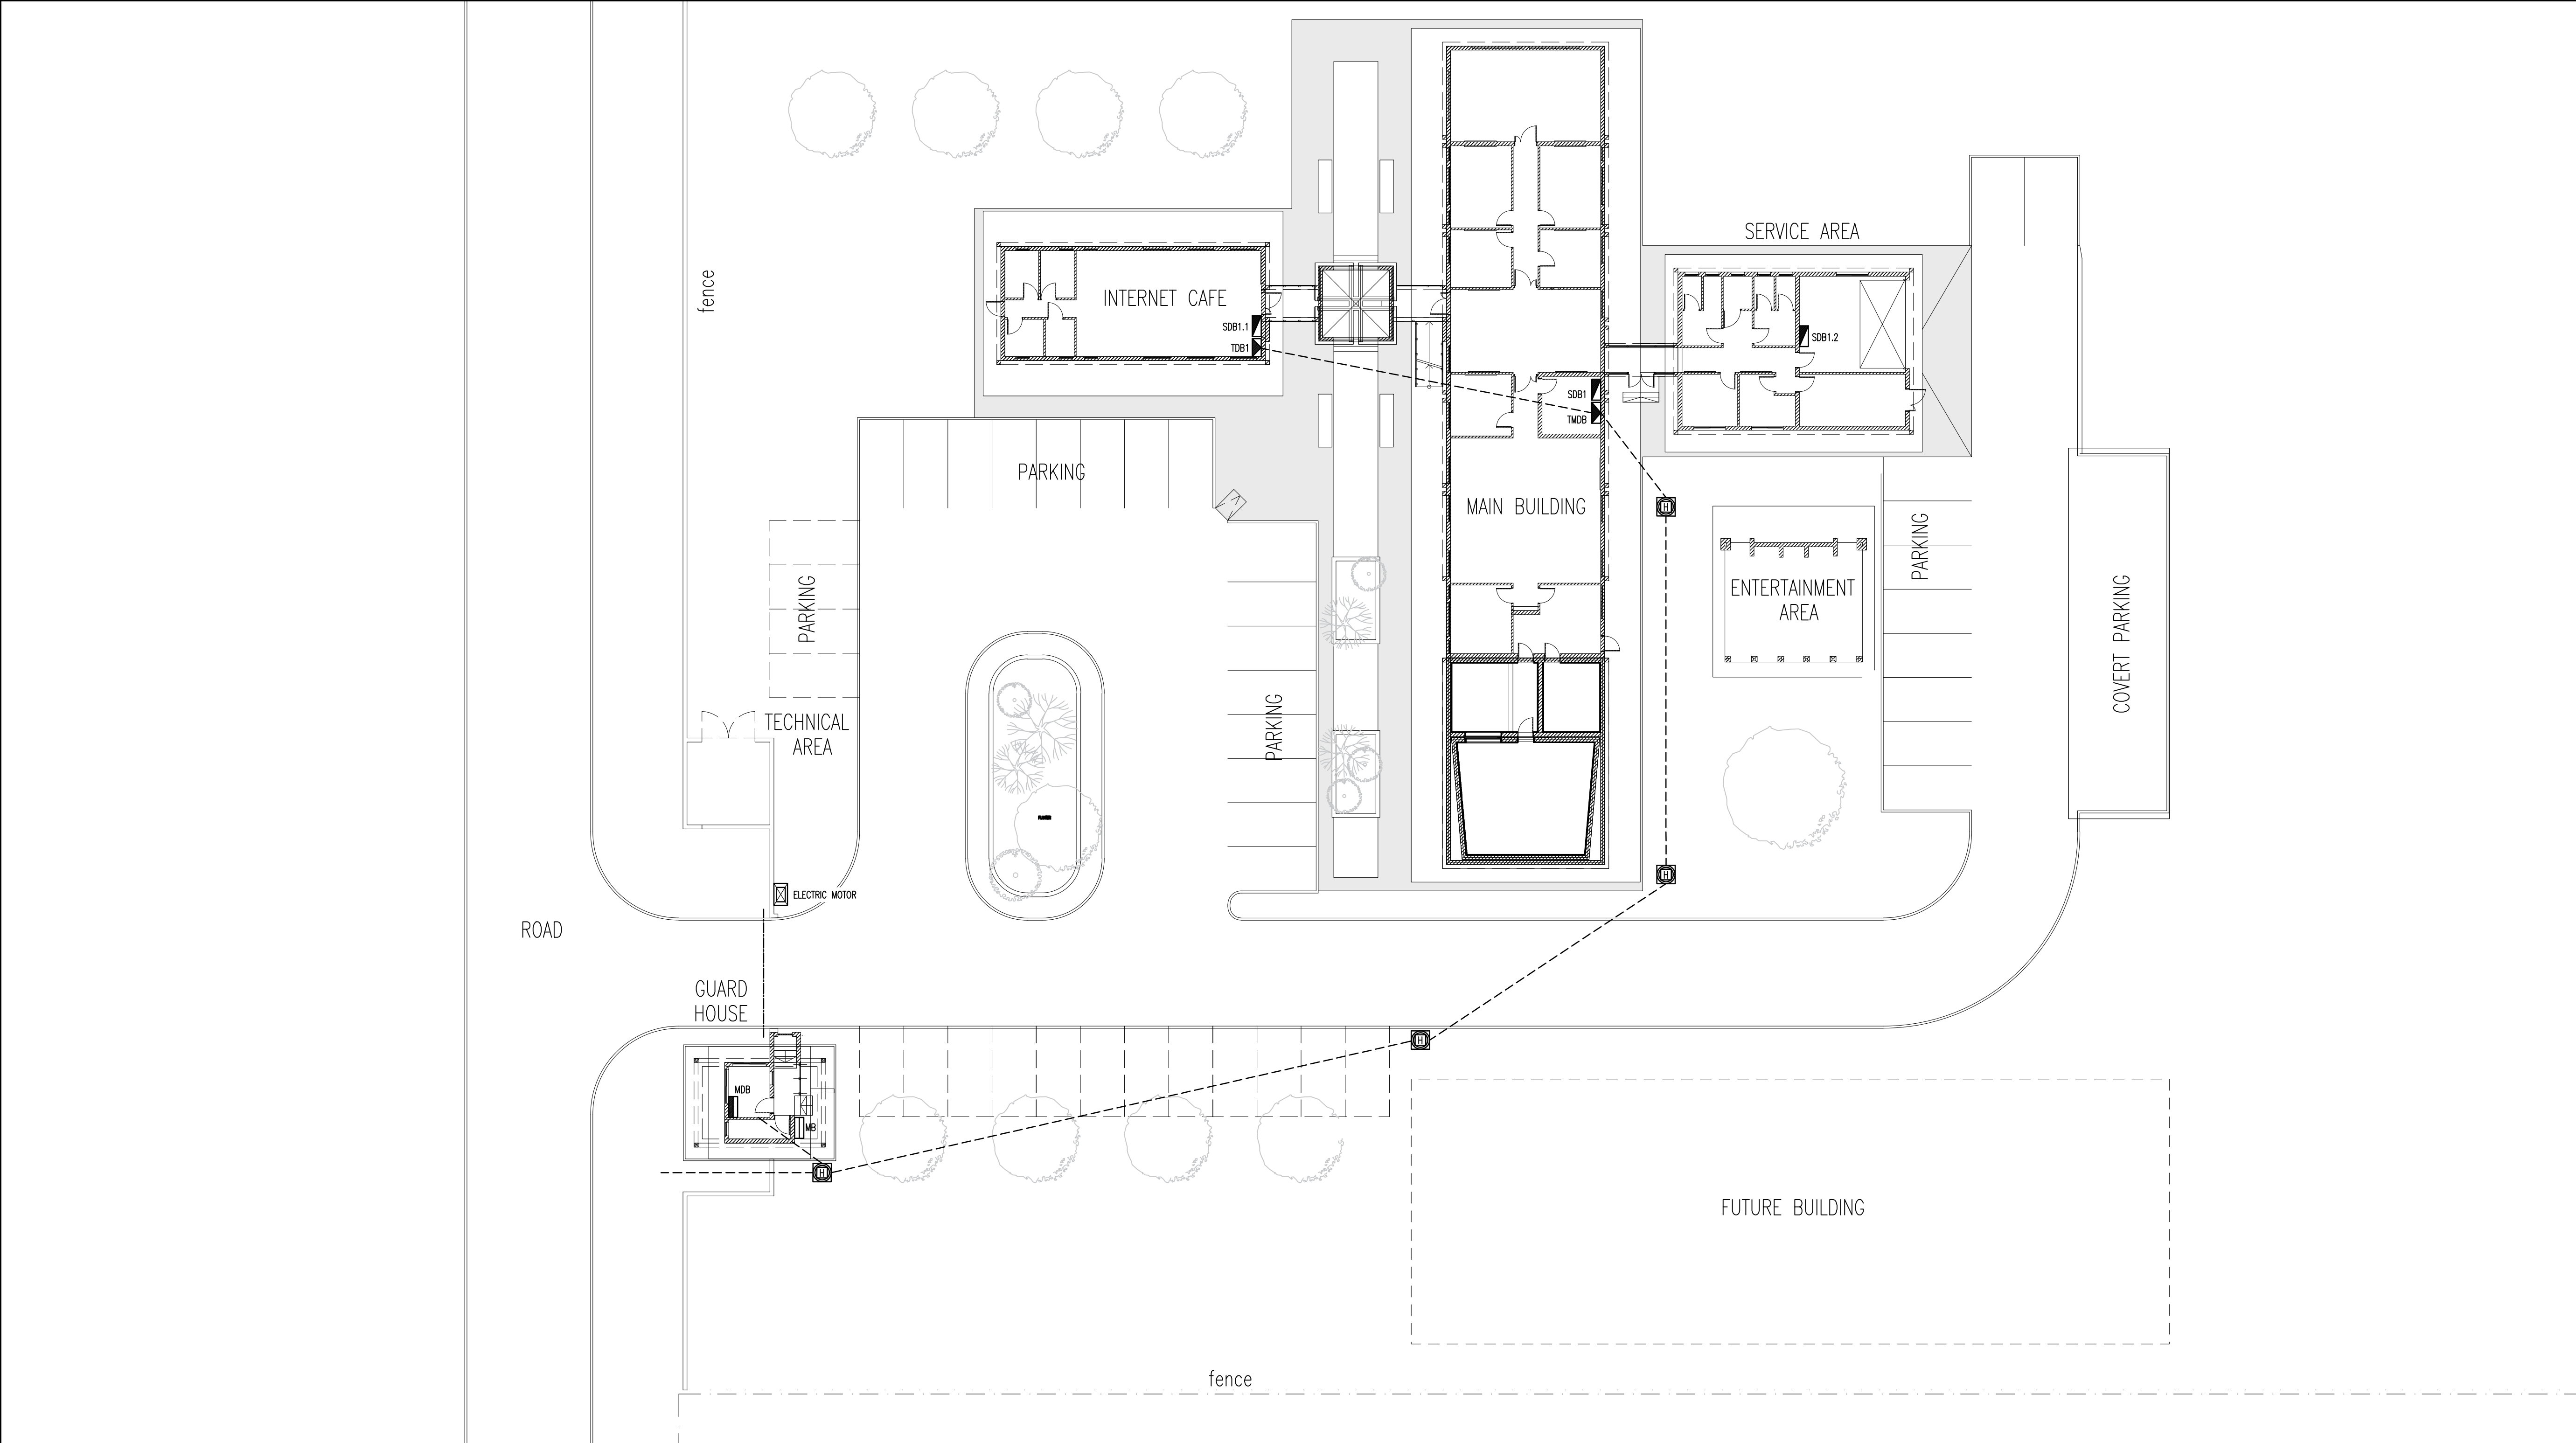


NOTES:

1. ALL SECURITY, ACCESS CONTROL, FIRE DETECTION AND CCTV CONDUITS AND WIREWAYS WILL BE PROVIDED BY ELECTRICAL SUB-CONTRACTOR.

THIS DRAWING IS TO BE READ IN CONJUNCTION WITH THE FOLLOWING ENGINEERING SERVICE ONLY:
SECURITY, ACCESS CONTROL, CCTV & FIRE DETECTION INSTALLATION

NO.	REVISIONS	APPROVED	DATE
CLIENT			
MINISTRY OF WORKS AND TRANSPORT MMT HEAD OFFICE BUILDING 6719 BELL ST SWANAN CIRCLE WINDHOEK TEL: (061) 208 811 FAX: (061) 224 381 REPUBLIC OF NAMIBIA PRIVATE BAG 13341 WINDHOEK			
APPROVED COPYRIGHT RESERVED			
DATE			
CONSULTANTS			
ARCHITECT CLARKE ARCHITECTS P.O. BOX 35154 WINDHOEK NAMIBIA TEL: (061) 401 428 FAX: (061) 401 408 email: clark@clarke-architects.com QUANTITY SURVEYOR BLOKKER JACOBS & KUSCHKE QUANTITY SURVEYORS P.O. BOX 97015 MARITIA PARK WINDHOEK TEL: (061) 225 739 FAX: (061) 234 622 email: jku@afrika.com.na CIVIL & STRUCTURAL ENGINEER WML COAST CONSULTING ENGINEERING P.O. BOX 2772 SWAKOPMUND NAMIBIA TEL: (064) 405 600 FAX: (064) 405 599 email: wmlco@wmlco.com.na			

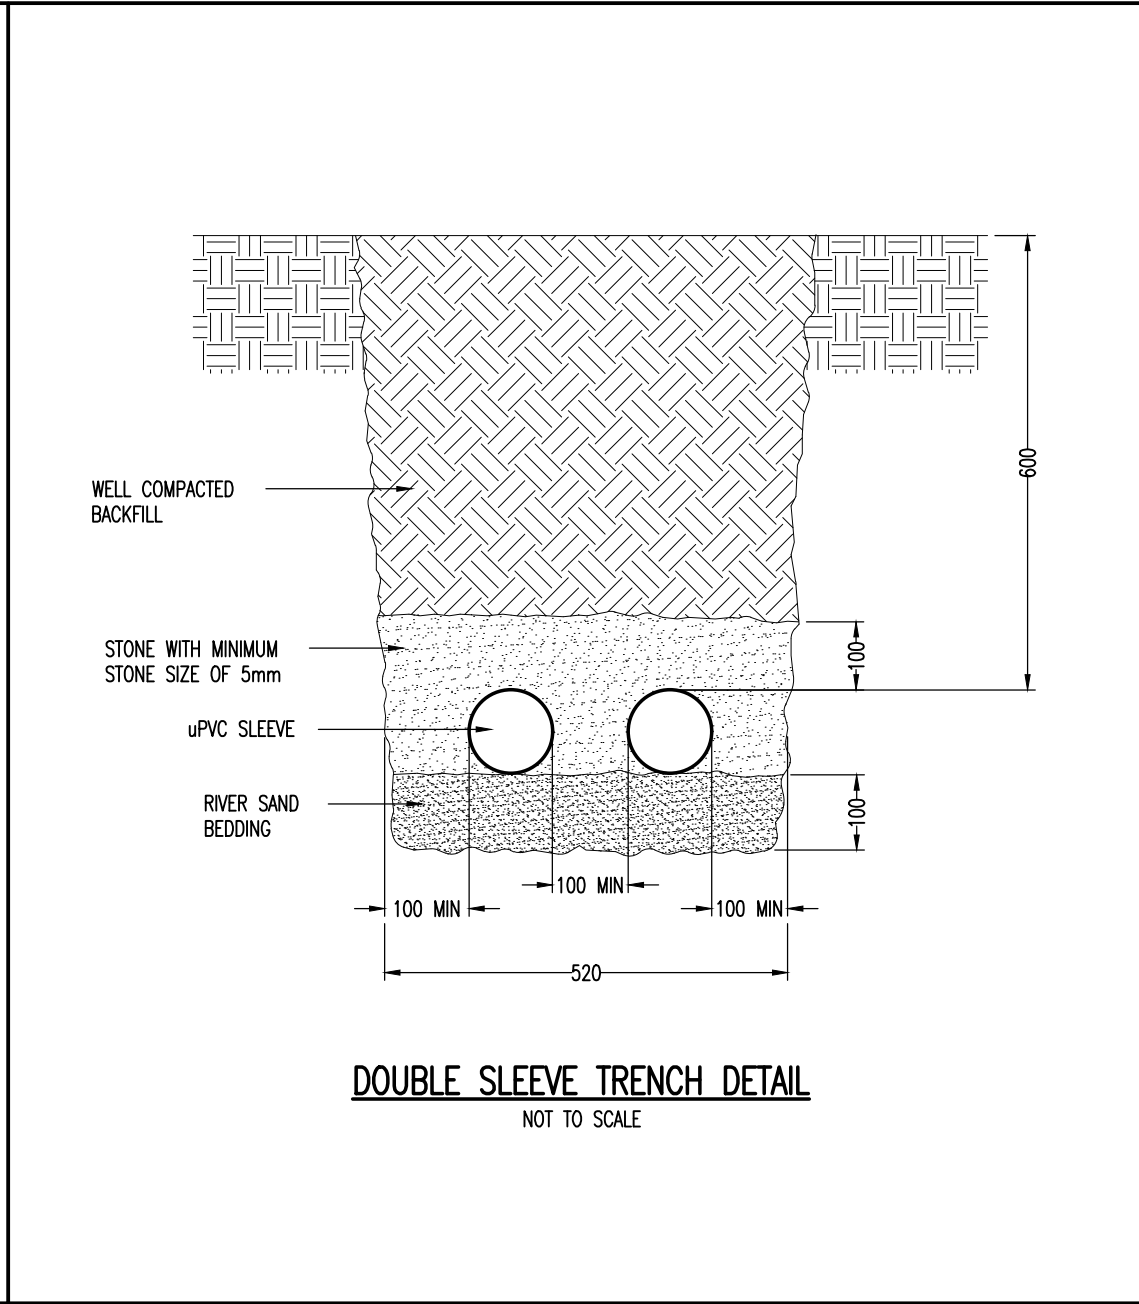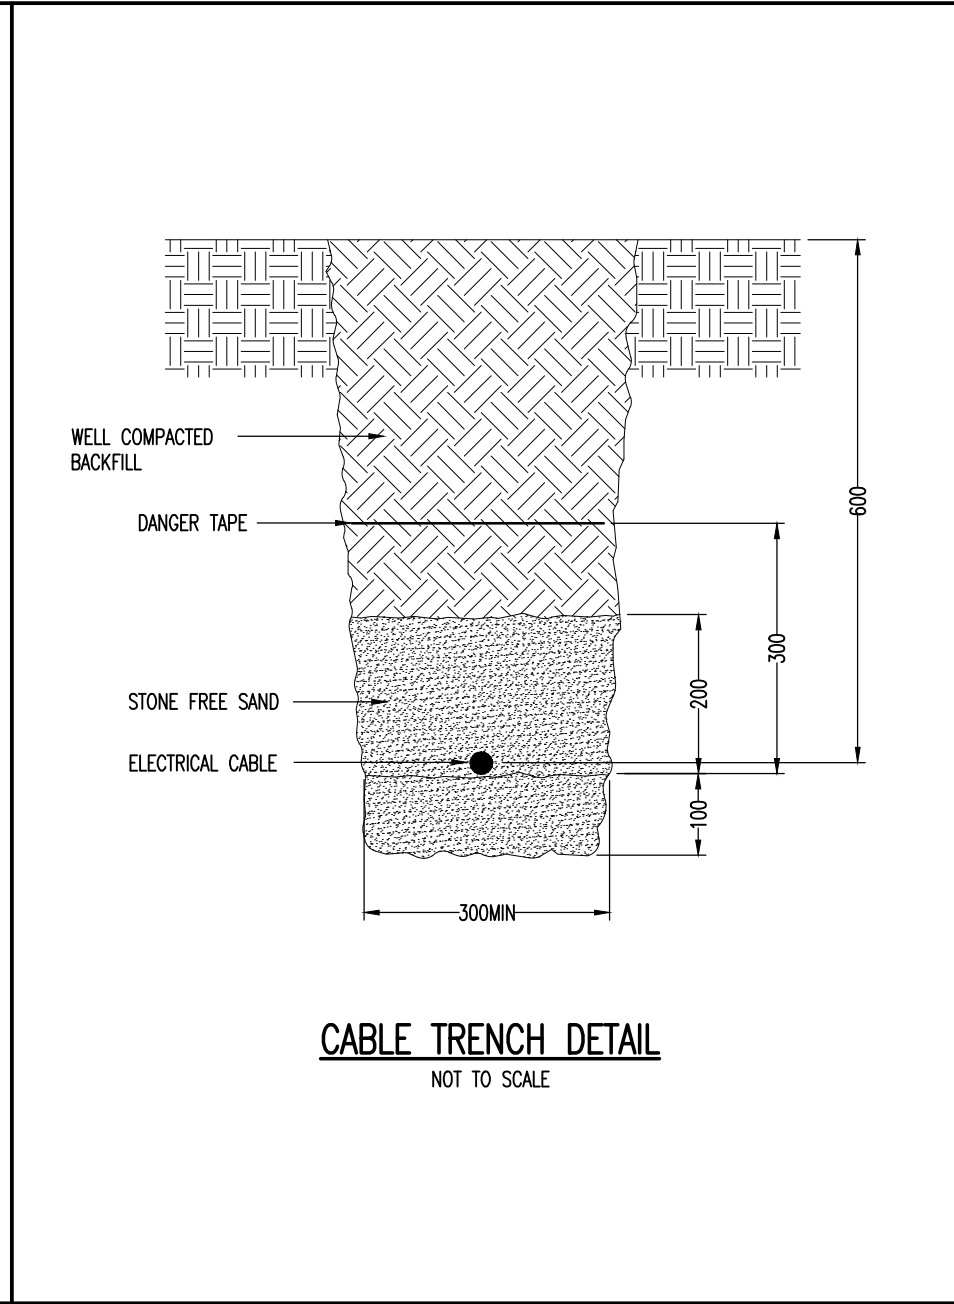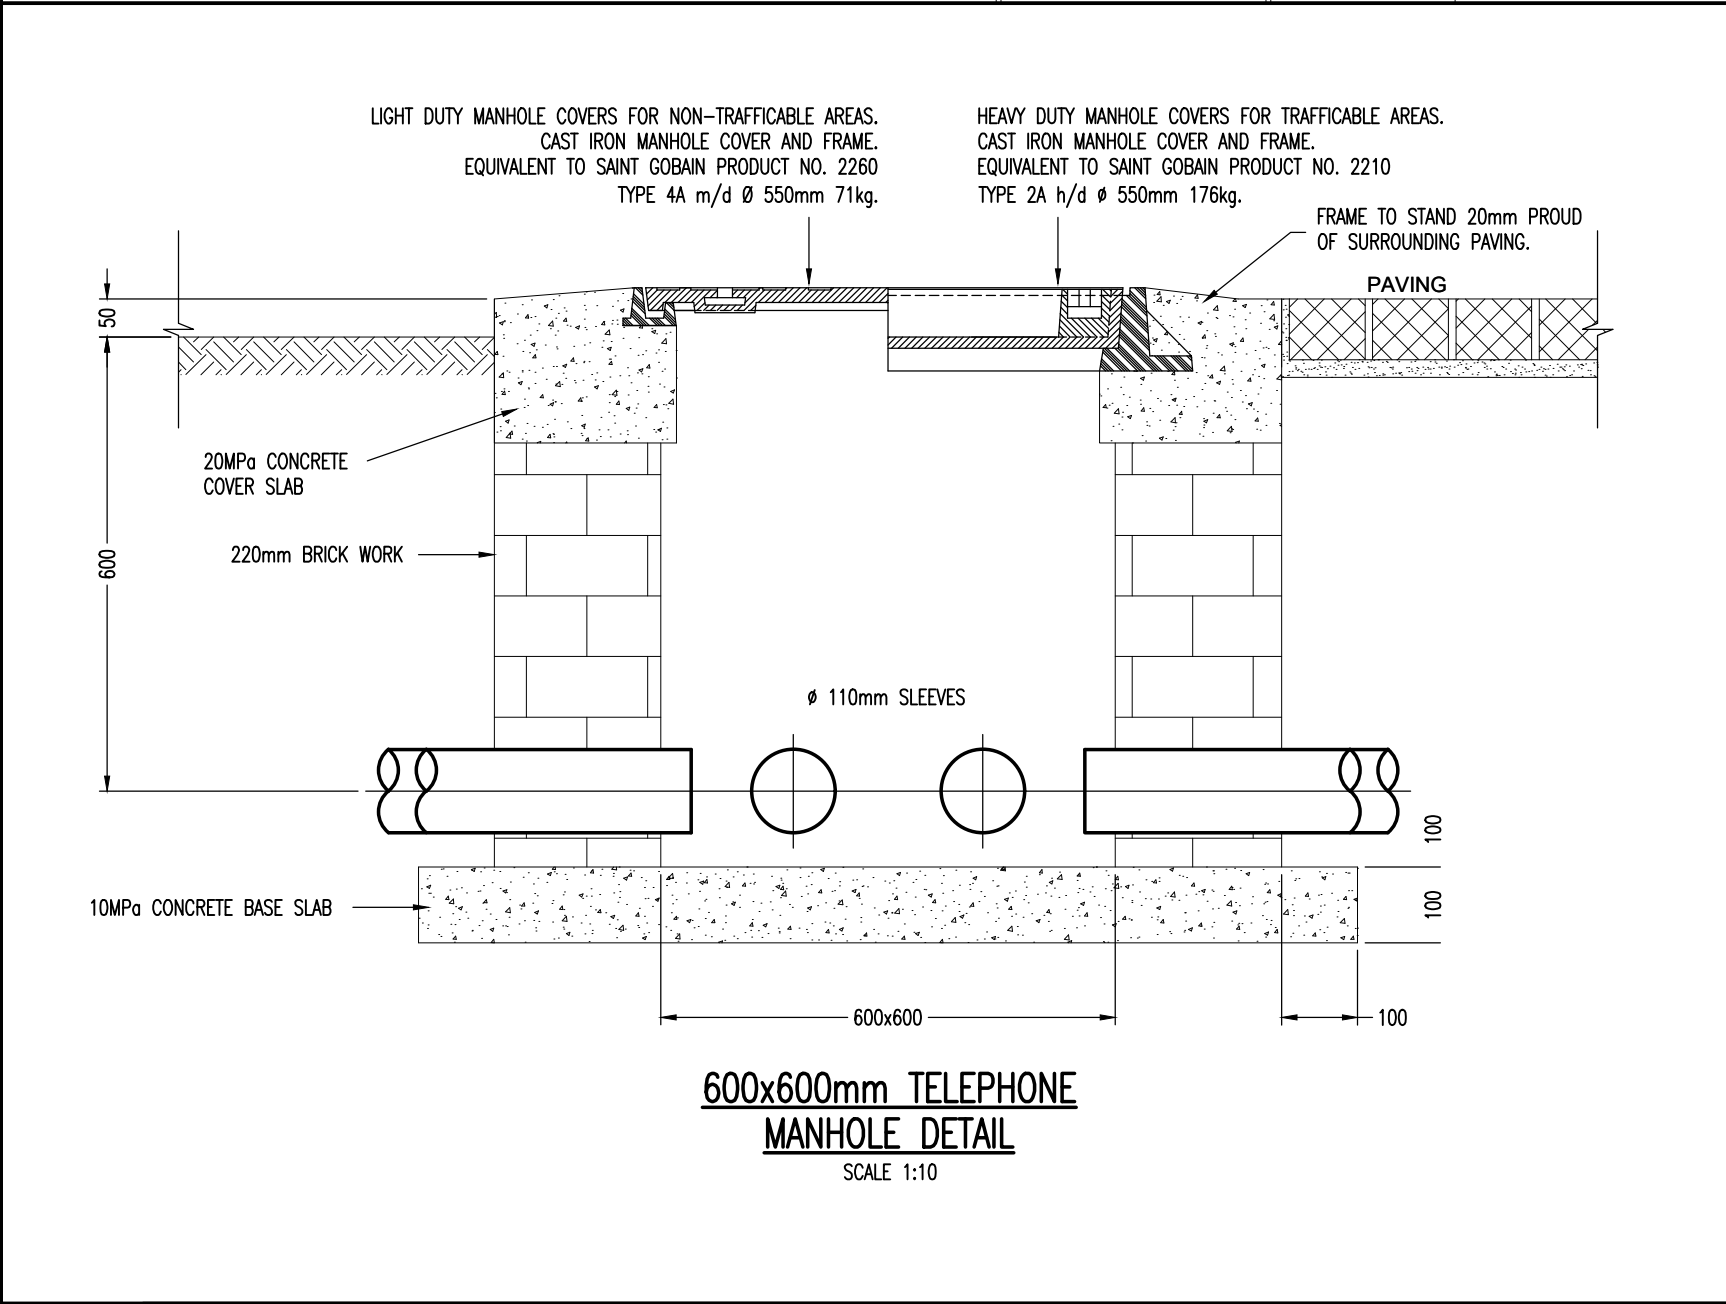

LEGEND		
SYMBOL	DESCRIPTION	QTY
	HEAVY DUTY 600x600mm TELEPHONE / DATA MANHOLE COMPLETE AS SPECIFIED (SEE DETAIL DRAWING).	
	PVC SLEEVE FOR VOICE/DATA SERVICES.	
	GATE MOTOR AS SPECIFIED.	

DRAWING SCHEDULE			
5280/1001/EE-SACF	SECURITY, ACCESS CONTROL, CCTV & FIRE DETECTION SITE PLAN		
5280/1002/EE-SACF	SECURITY, ACCESS CONTROL, CCTV & FIRE DETECTION LAYOUT		